

EAST CREEK METROPOLITAN DISTRICT NO. 1

141 Union Boulevard, Suite 150
Lakewood, Colorado 80228-1898
Tel: 303-987-0835 • 800-741-3254
Fax: 303-987-2032

December 21, 2022

Division of Local Government
1313 Sherman Street, Room 521
Denver, Colorado 80203

[DLG E-Portal](#)

Arapahoe County Assessor
5334 S. Prince Street
Littleton, CO 80166

Jmontana@arapahoegov.com and
Ttuchinski@arapahoegov.com

Arapahoe County Clerk and Recorder
5334 South Prince Street
Littleton, CO 80166

clerk@arapahoegov.com

Re: EAST CREEK METROPOLITAN DISTRICT NO. 1

Ladies and Gentlemen:


In accordance with Section 32-1-306, C.R.S., as amended, this letter is to advise you that the boundaries of the above referenced District have not changed since the last filing of its boundary map. Attached is a current boundary map.

If I can be of further assistance, please contact me.

Sincerely,

Shawna Stevens
Assistant to Peggy Ripko
District Manager

cc: McGeady Becher P.C. – Jennifer Henry
City of Aurora – cityclerk@auroragov.org

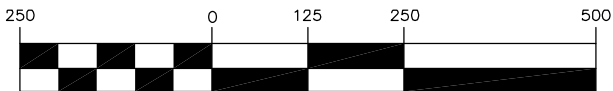

(IN FEET)
1 inch = 250 ft.




COLUMBIA CREEK

E. ALAMEDA AVE.

E. ALAMEDA DR.

S. AIRPORT BLVD.

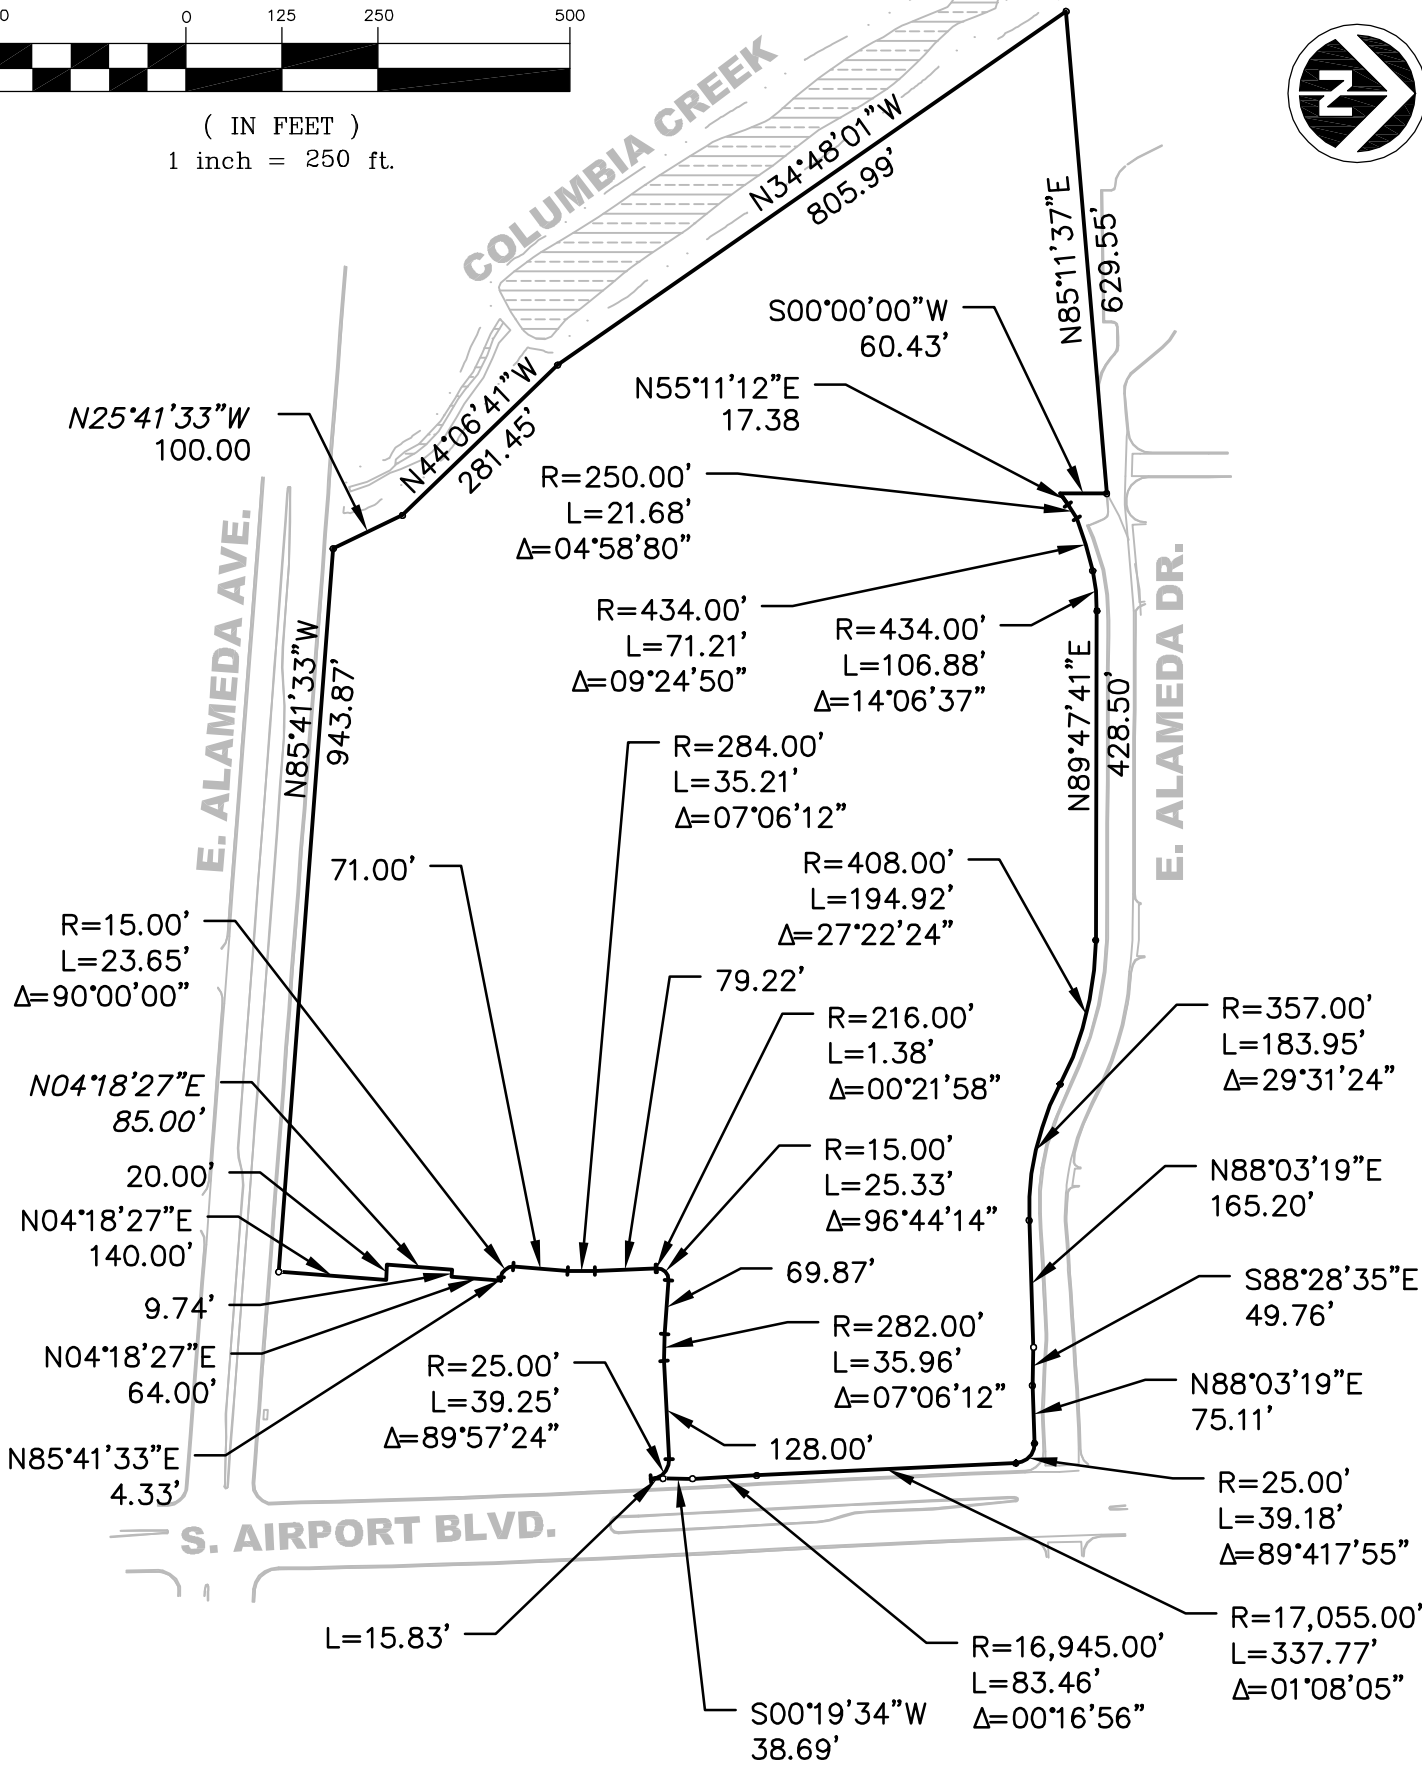

Project Number:
129010

Date:
01-05-2018

Scale:
1"=250'

Sheet Number:
01 of 02

EAST CREEK
DISTRICT # 1 BOUNDARY EXHIBIT
LOCATED IN THE NE ¼ OF SECTION 17, TOWNSHIP 4 SOUTH,
RANGE 66 WEST OF THE 6TH P.M. CITY OF AURORA, COUNTY
OF ARAPAHOE, STATE OF COLORADO

LGID# 66906

J:\129010\PLAN SETS\EAST-CREEK-RES-BOUNDARY-EXHBT.DWG.1/8/2018 1:44 PM STEPHEN EHRMANN